


LIST OF PLANT MATERIAL					
COMMON NAME	BOTANICAL NAME	CULTURE SIZE	QUANTITY	NOTES	
SCOTCH PINE	PINE NAGGIES	~	34	44	EXISTING TREES
WHITE CEDAR	THUJA OCCIDENTALIS	~	34	160	
PAPER BIRCH (CLUMP)	BETULA PAPERIFERA	1'2"	8'10"	6	
DEAR MAPLE	ACER SACCHARUM	1'2"	8'10"	11	DECIDUOUS TREES
LONGBODY POPLAR	POPULUS MONILIFORMIS	2'2"	10'12"	26	
WEeping WILLOW	SALIX BABYLONICA	2'3"	12'14"	8	
LILAC	SYRINGA VULGARIS	CLUMP	4'6"	25	DECIDUOUS TREES
MOCK ORANGE	PHILADELPHICUS	CLUMP	4'6"	31	
MUGNO PINE	PRUNUS MUGNO MUGNUS	~	1'2"	27	EXISTING TREES

LEGEND	
	SCOTCH PINE
	WHITE CEDAR
	PAPER BIRCH
	MAPLE
	LONGBODY POPLAR
	WEeping WILLOW
	LILAC
	MOCK ORANGE
	MUGNO PINE
	SCATTERED AREAS
	EXISTING TREES

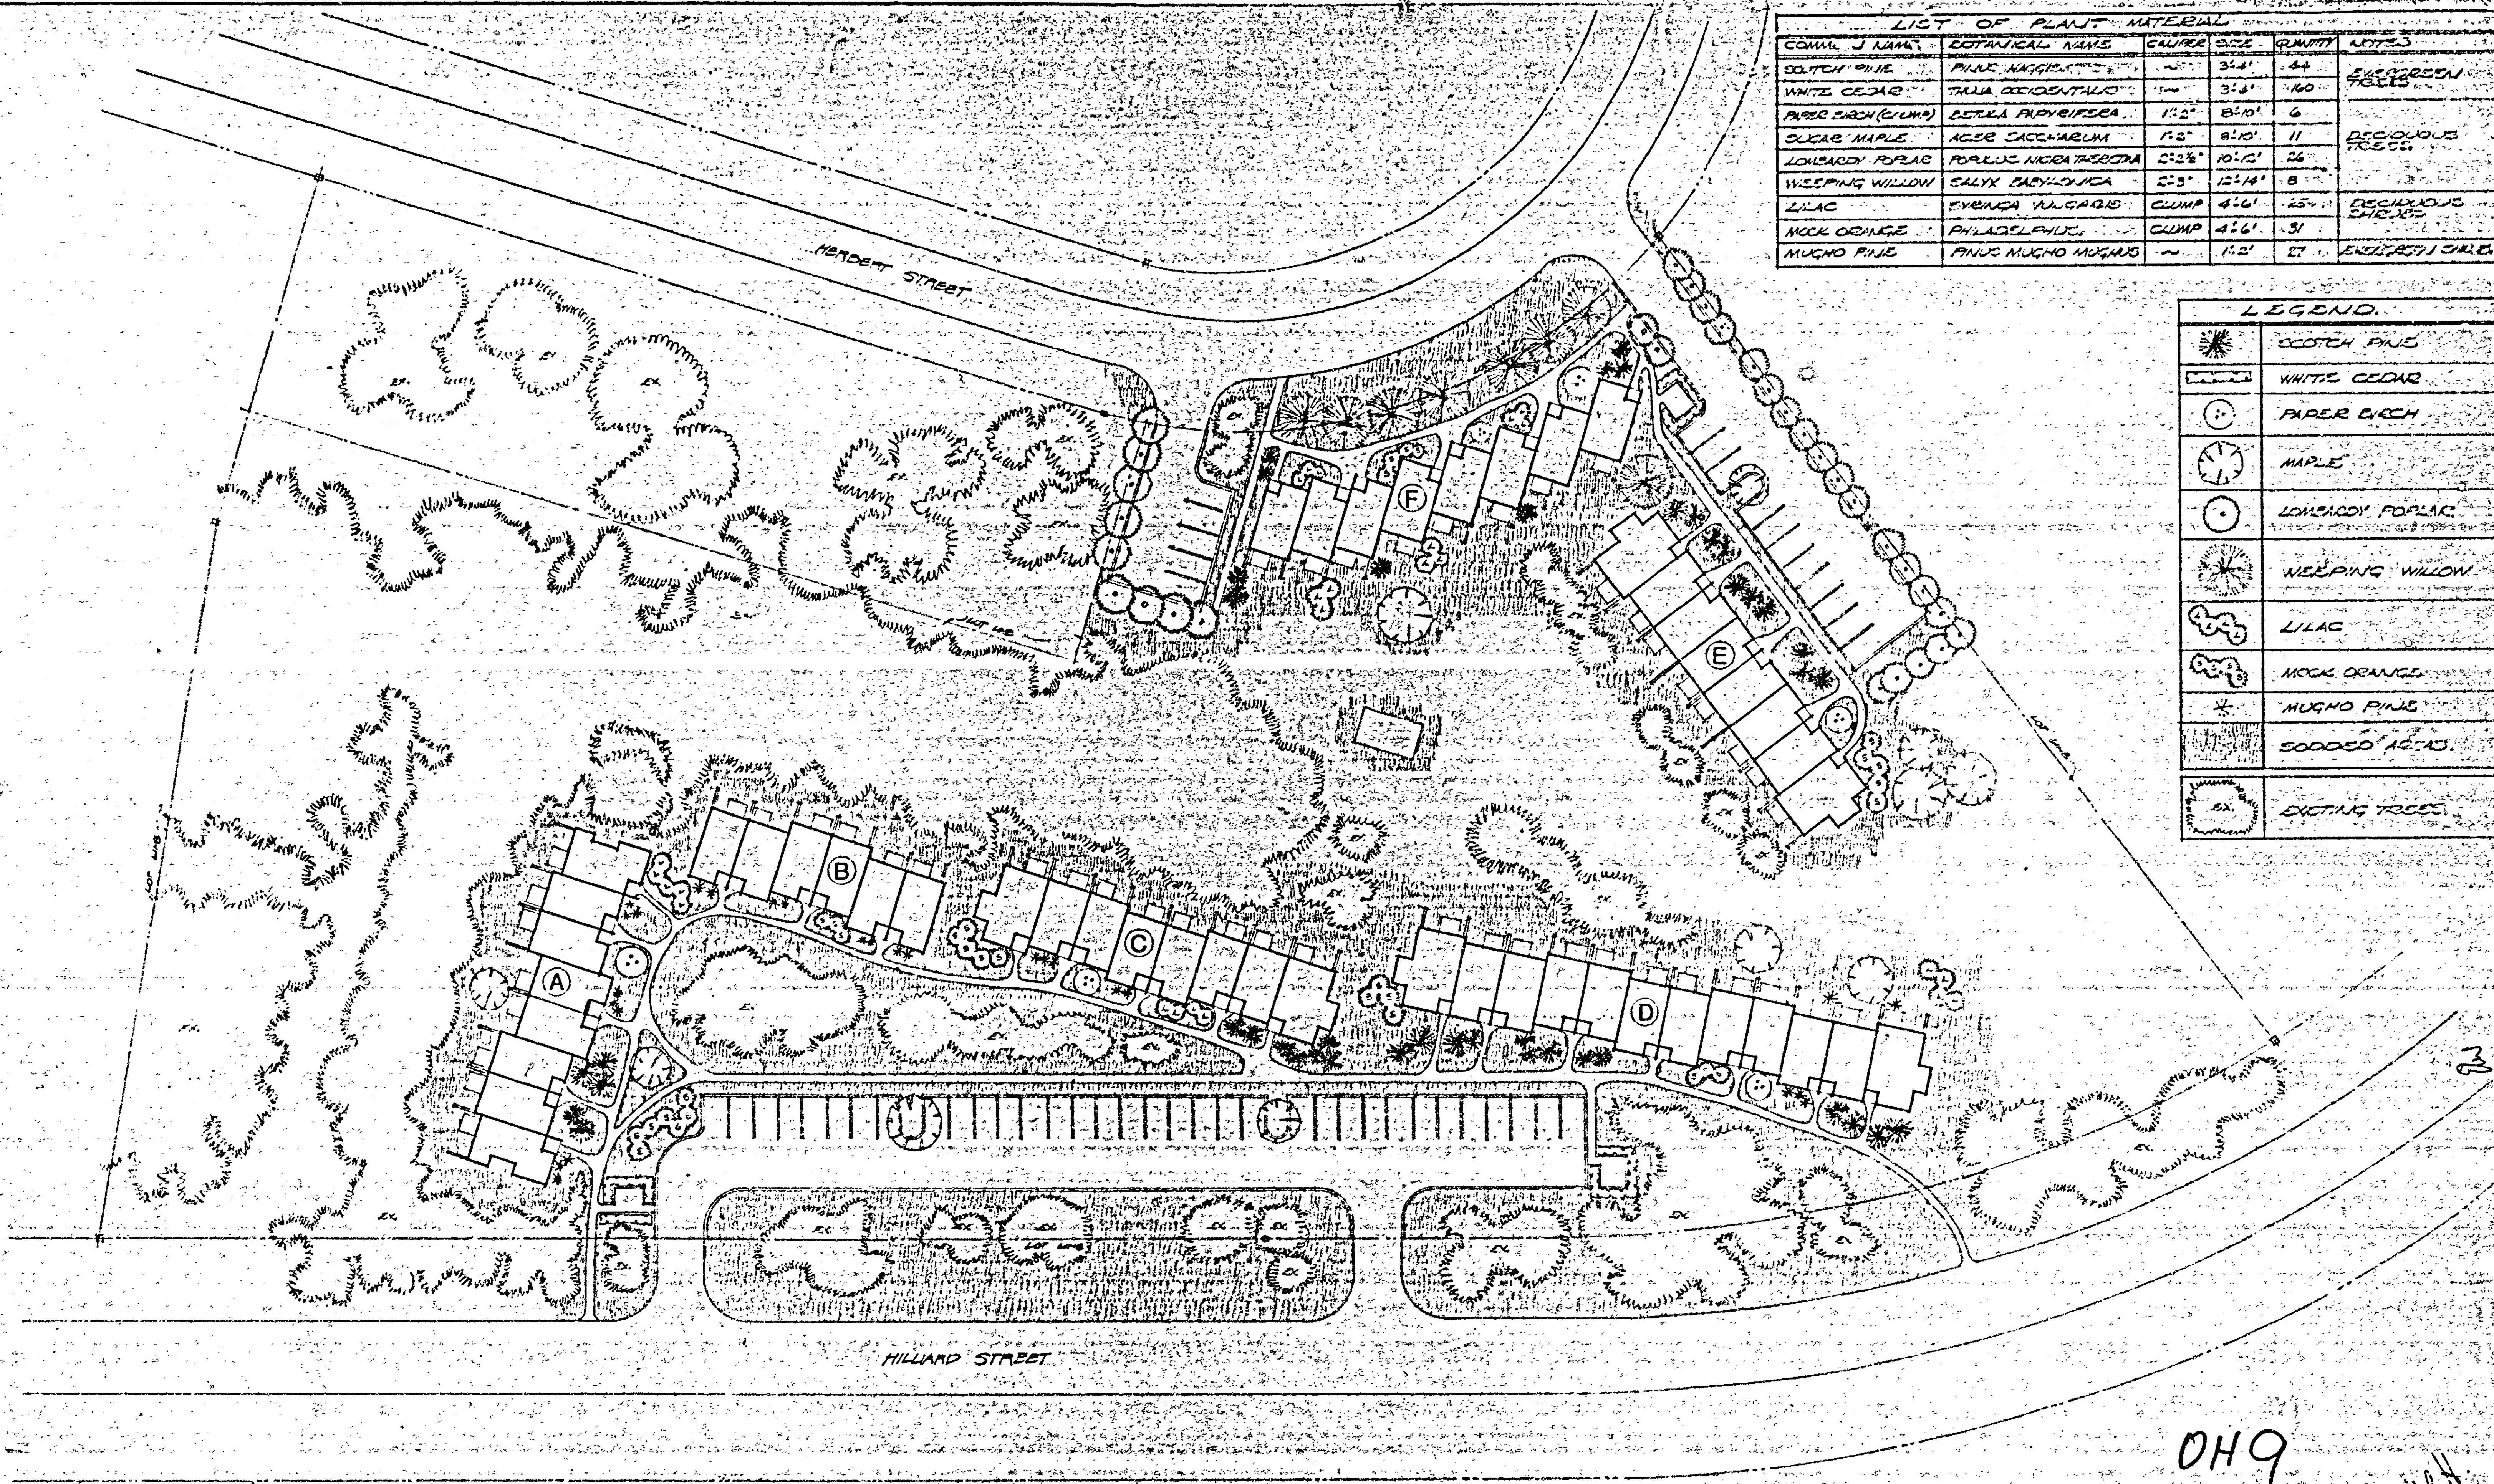

049

LANDSCAPE PLAN
M3108-L03

ONTARIO HOUSING CORPORATION FAMILY HOUSING PROJECT HILLIARD ST. - PETERBOROUGH CHARLES HOFFMAN LTD. - PETERBOROUGH GENERAL CONTRACTOR		WILLIAM LETT - ARCHITECT 48 COY BONE ST., TORONTO 1, TEL: 346-5992	DRAWING NO. 2 OF SEVEN	
SCALE: 1/8" = 30'-0" DATE: OCT 1 1969 DRAWN BY: J. W. P.	PROJECT NO. 6902			